




# CABANA/PARTY HOUSE

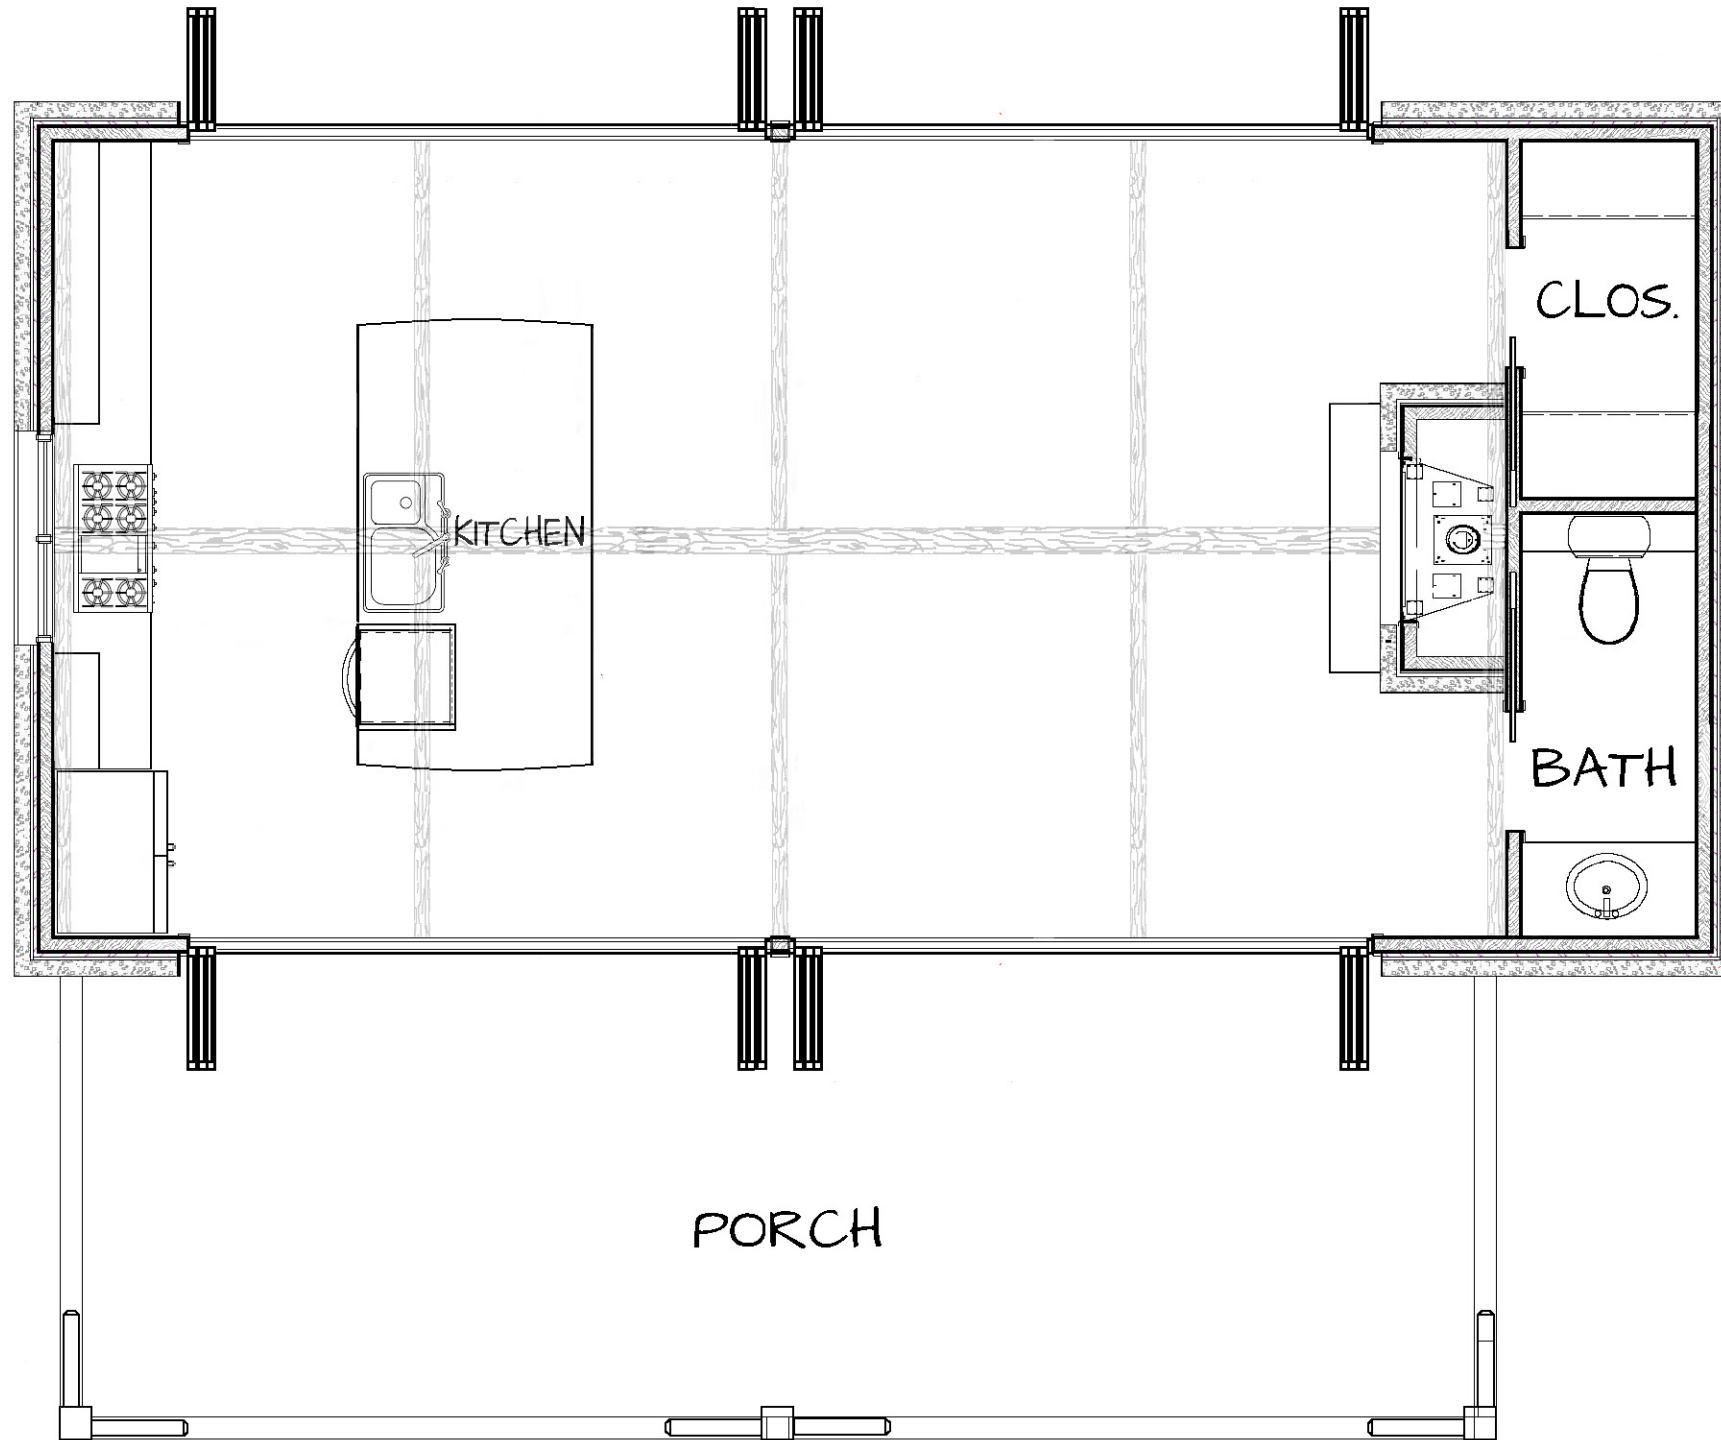

**1st FL FLOOR PLAN**  
SCALE: 1/4" = 1'-0"



PLAN NO.

**Texas Tiny Homes**

P.O. BOX 1015, GRANBURY TX 76048  
www.texasinyhomes.com

DATE  
01/21/16

SHEET NO.

**A**